

ST. THOMAS COLLEGE (AUTONOMOUS)

THRISSUR, KERALA - 680 001



College with Potential for Excellence NIRF Ranking 2021: 64

www.stthomas.ac.in iqac@stthomas.ac.in

NAAC 4th Cycle Accreditation

18.11.2021

CERTIFICATE


Details of Land

Sl.No.	Plots	Survey Nos.	Extent of Land
01.	Thope Ground, Indoor	666/1	6 ACRE 85.250
	Stadium, Fitness Centre		CENT
02.	Administrative Block, PG	504 & 505	1 ACRE 54.050
	Hostel		CENT
03.	Jubilee Block & St. Thomas'	391/1, 393/P,	1 ACRE 08.500
	UG Hostel	394, 396	CENT
04.	Cheroor Plot	608	15.00 Acres
05.	Academic Block (Leased	498	1 ACRE 16.975
	Land)		CENT
	Total		25.48 Acres

This is to certify that all the said survey numbers and the land associated with them are owned by our Educational Agency, the Archdiocese of Trichur.

CONOMINAS: CONOMINAS:

Principal
St. Thomas College (Autonomous)
Thrissur - 680 001

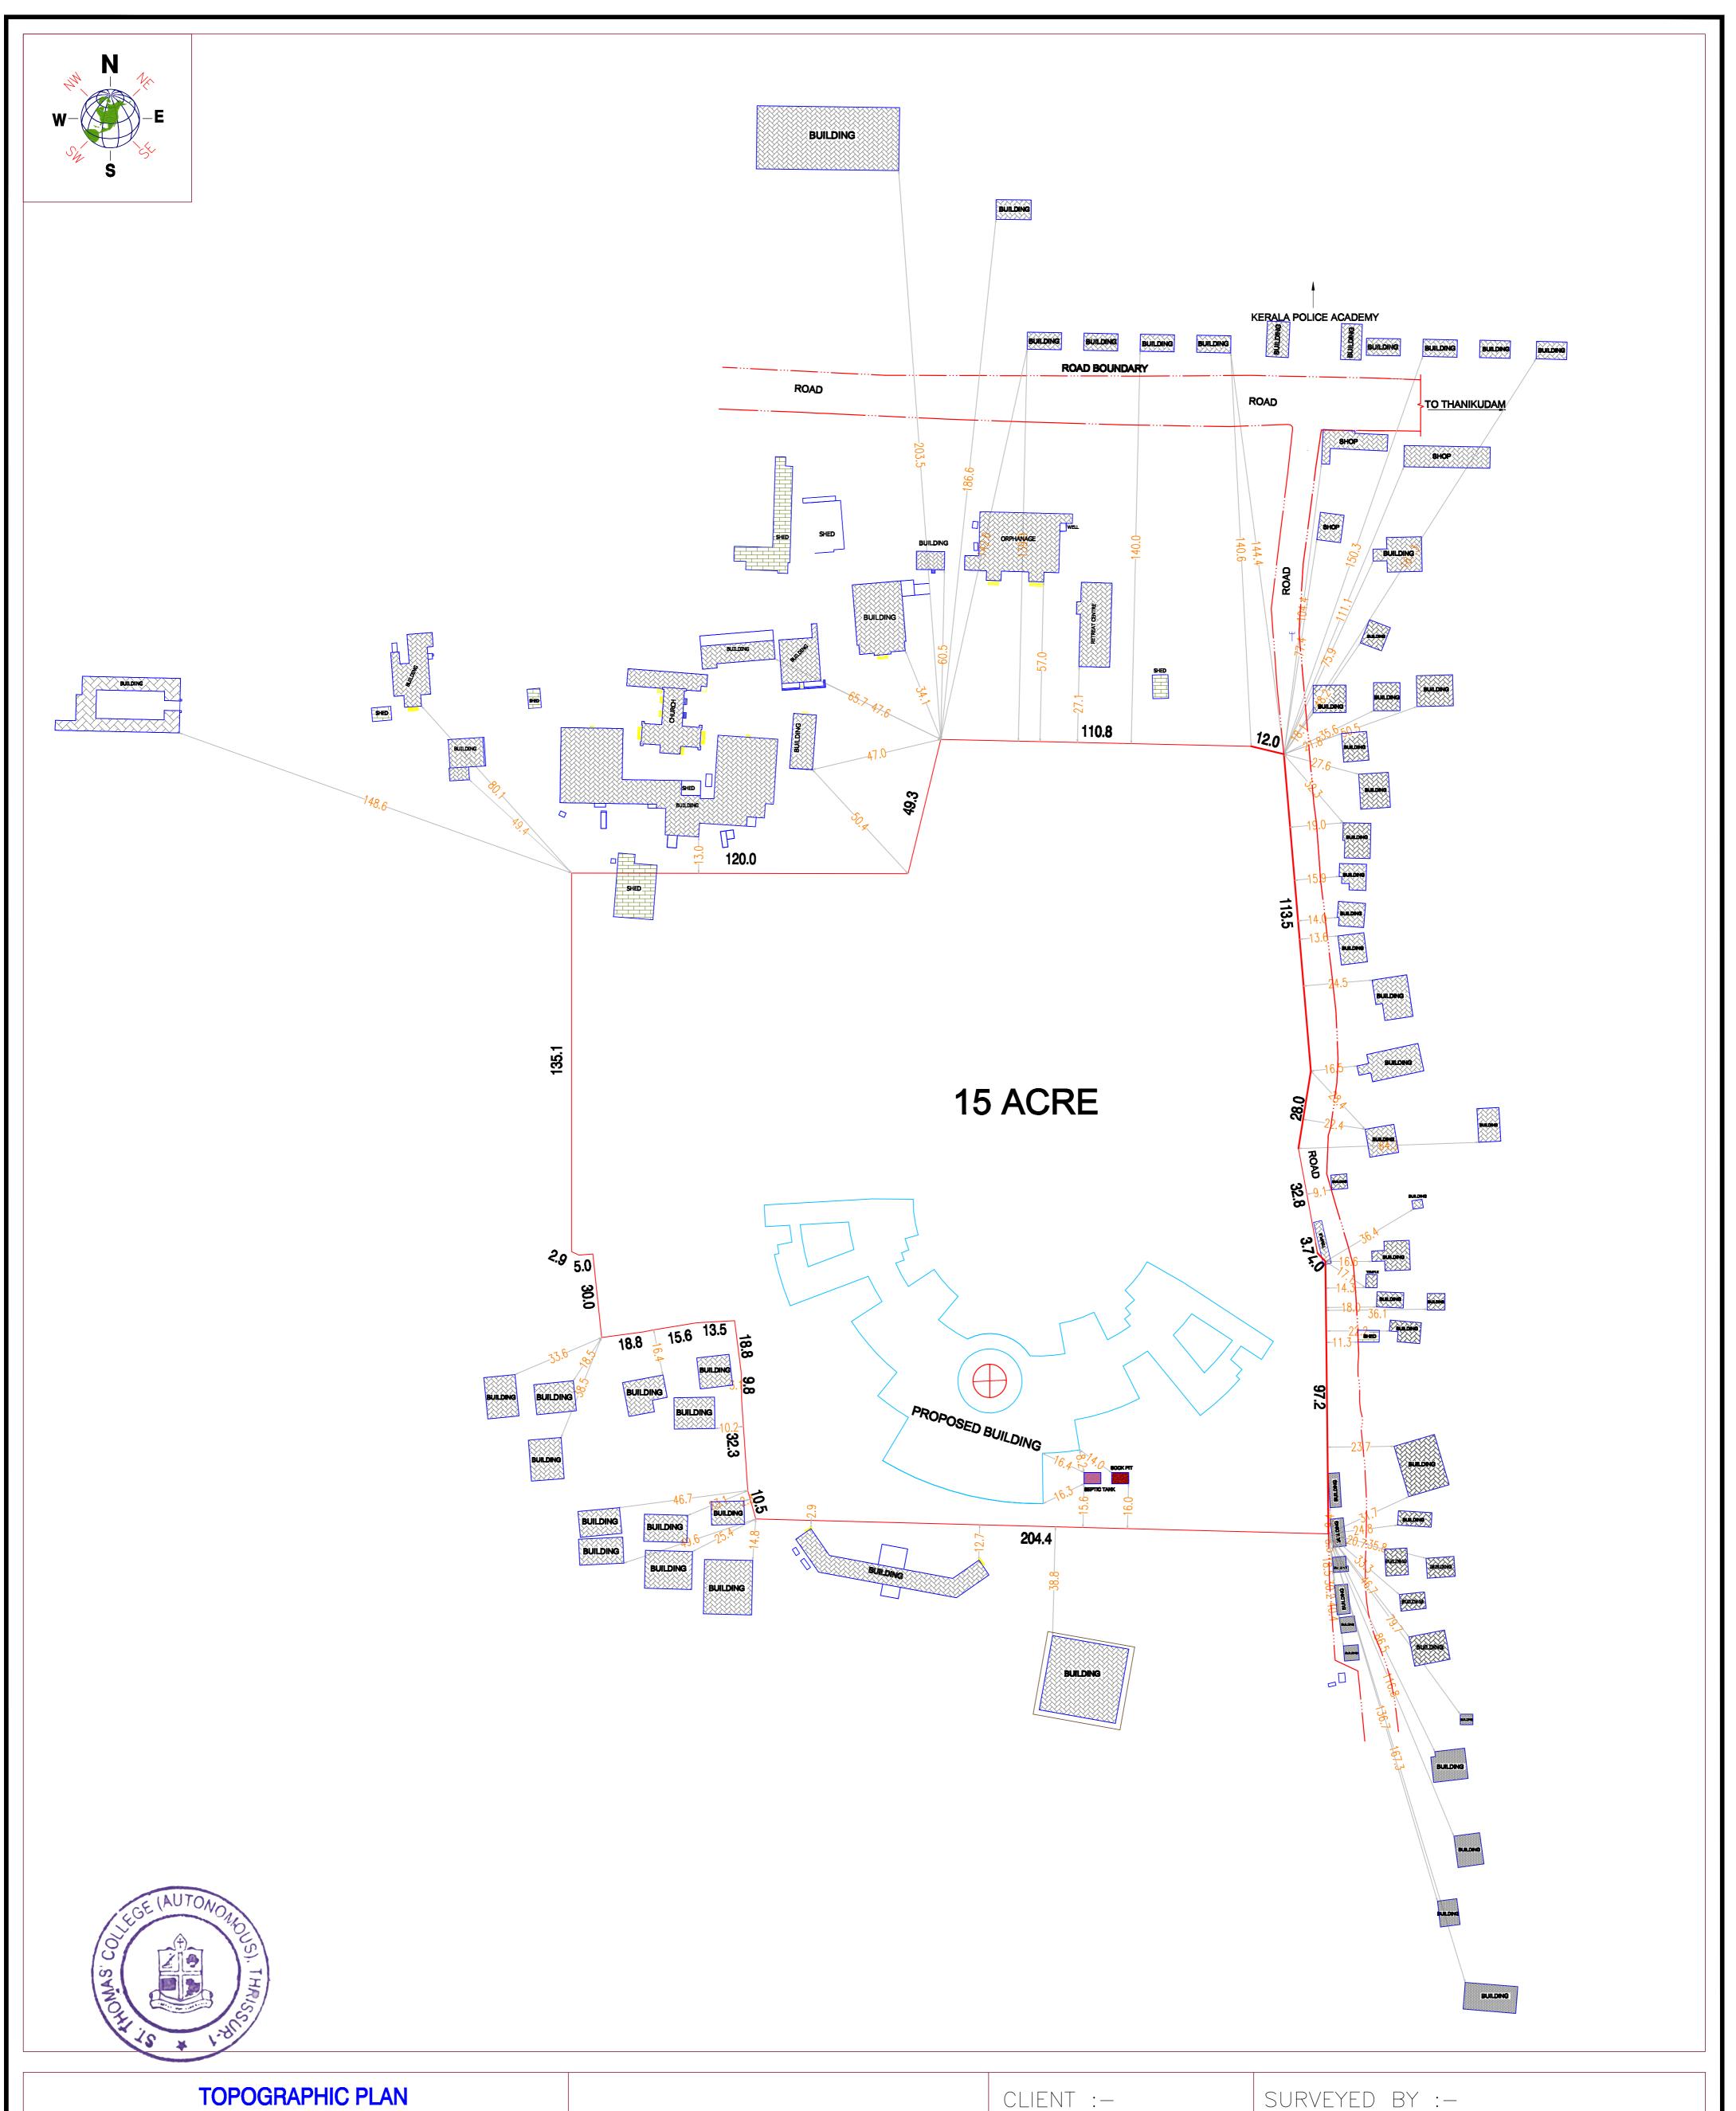

SITE AT: ST THOMAS COLLEGE RAMAVARMAPURAM

DATE	FORMAT	SCALE	
20.09.2021			
FILE NO : GL/6768/21			

ALL DIMENSIONS ARE IN METRE


SURVEYED AREA 15 ACRE


GLOBAL

HI-TECH SURVEY

MANDY'S BUILDING MURINGOOR-CHALAKUDY KINFRA PARK P.O-680309 email: globalhitechsurvey@gmail.com

visit us :www.globalhitechsurvey.com PHONE: 9446231863, 9961474484 OFFICE: 9544344700, 9447038083

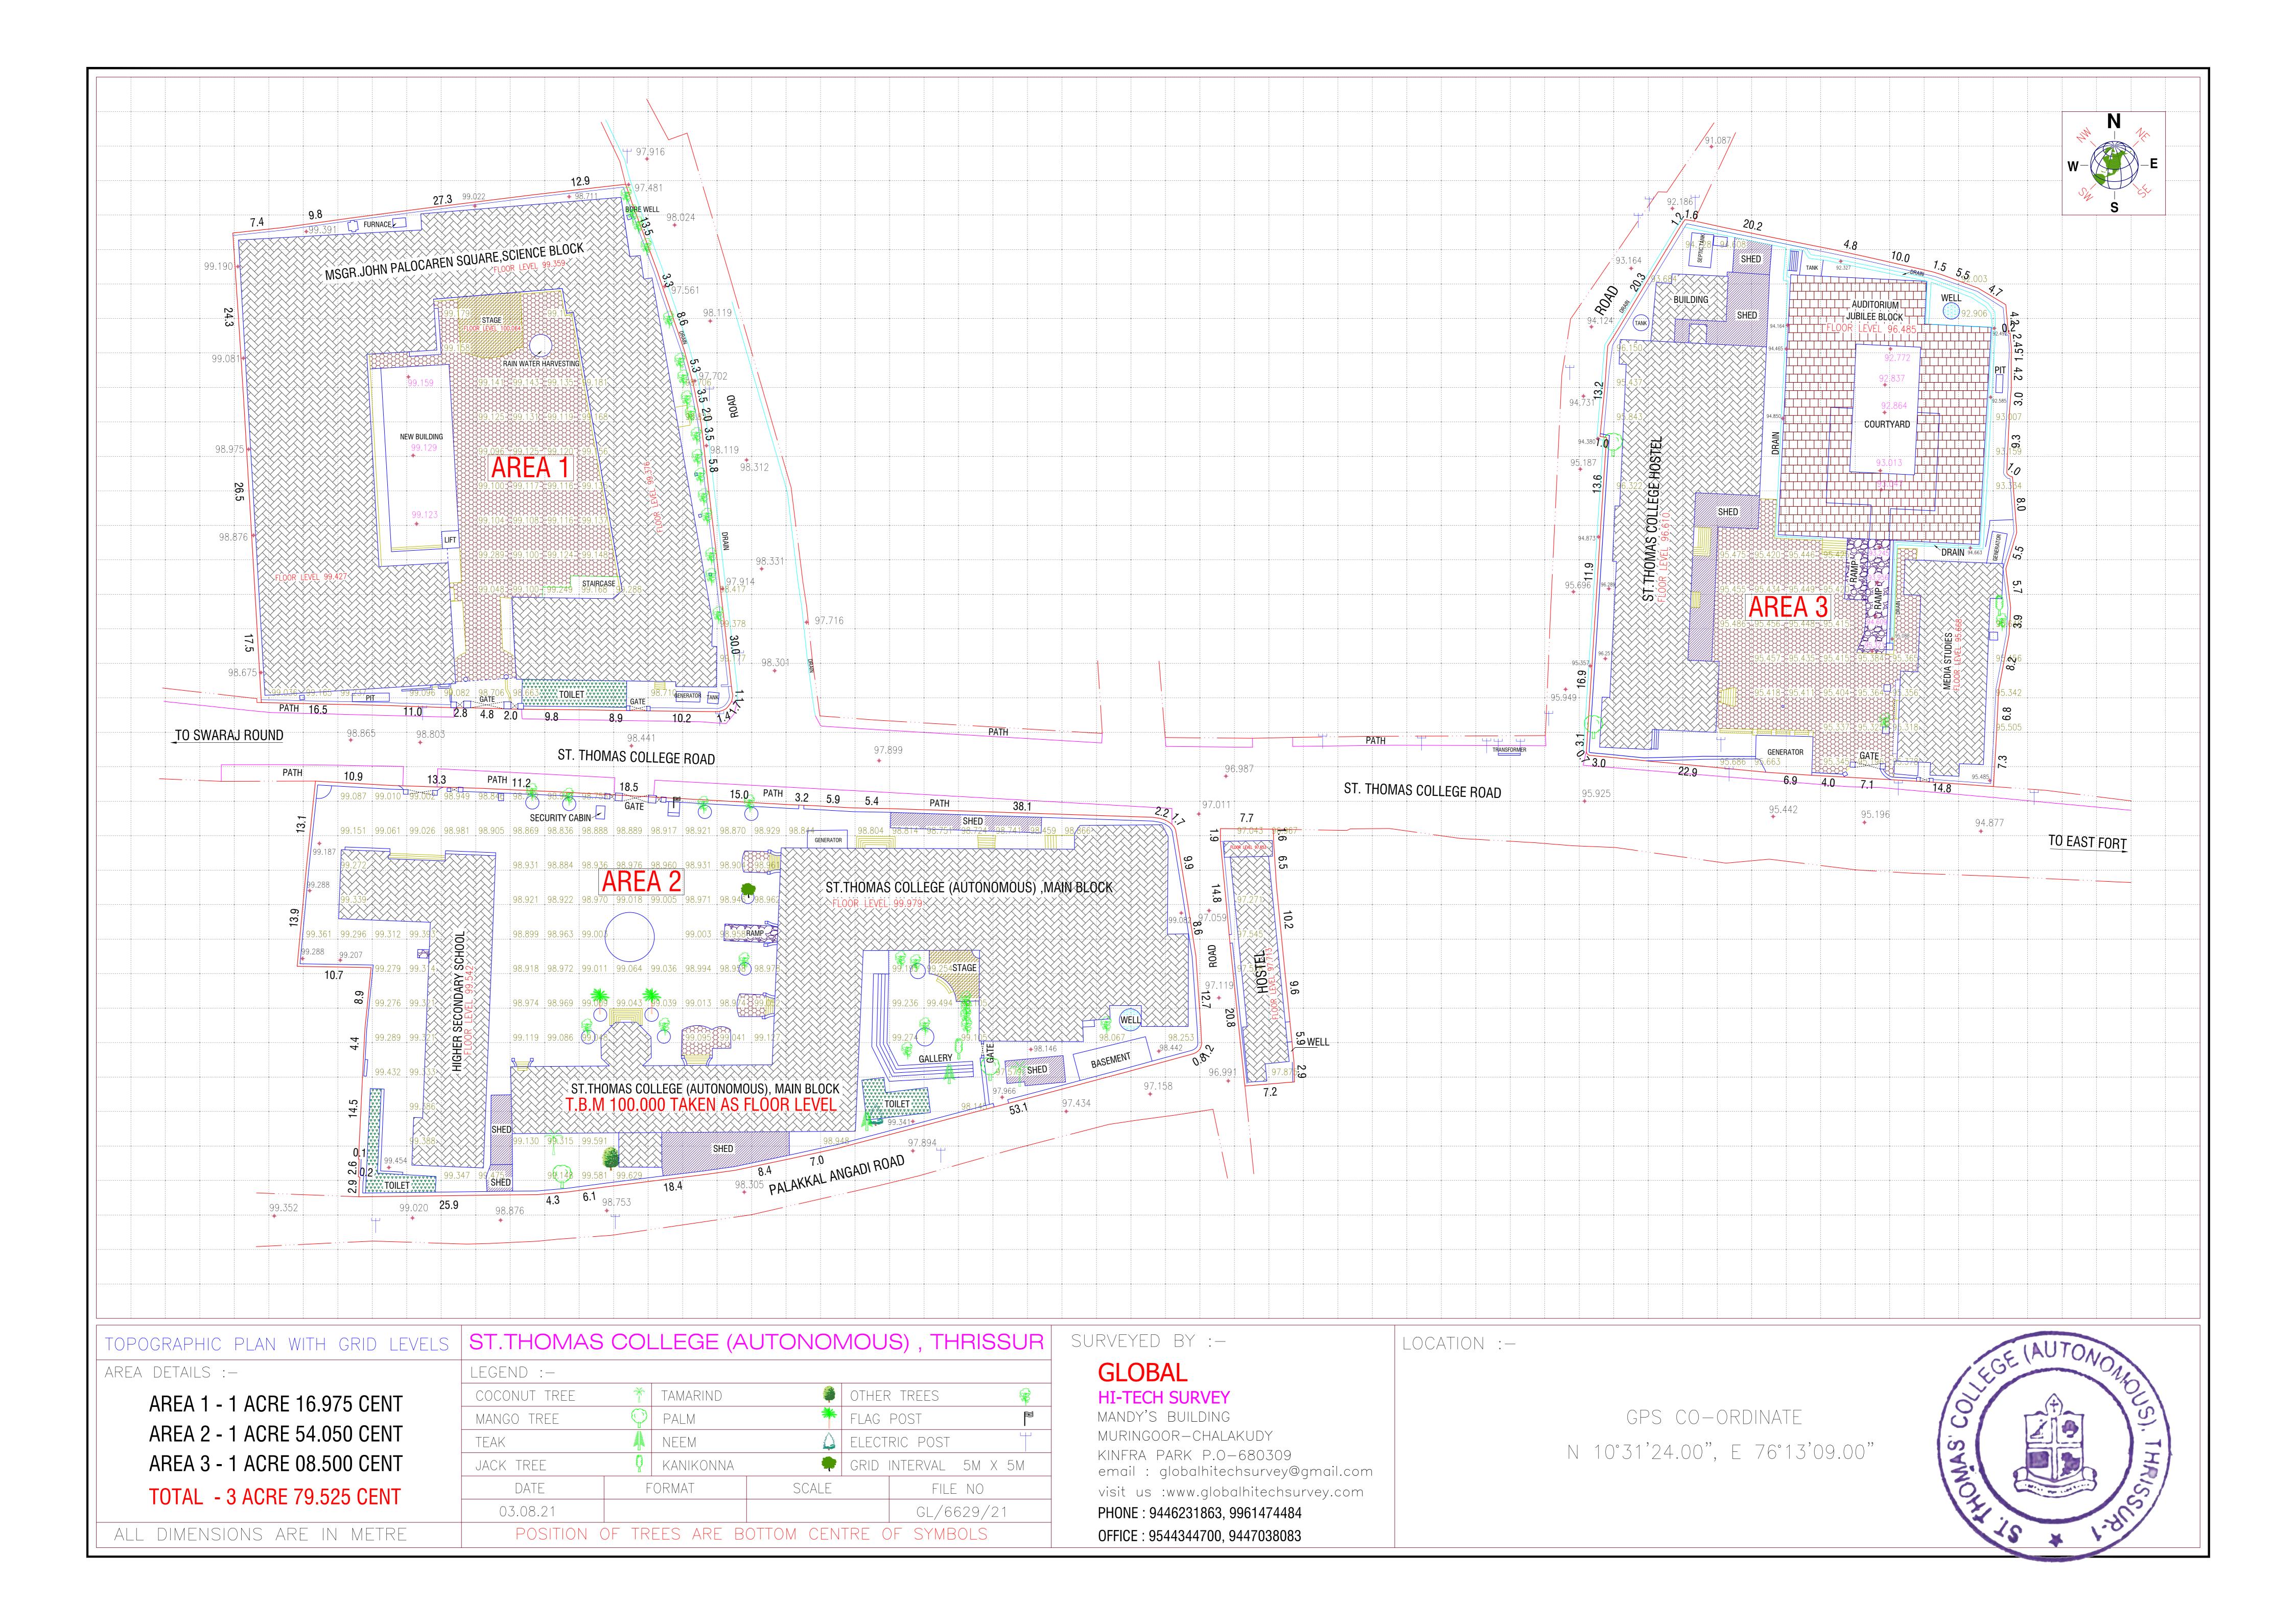

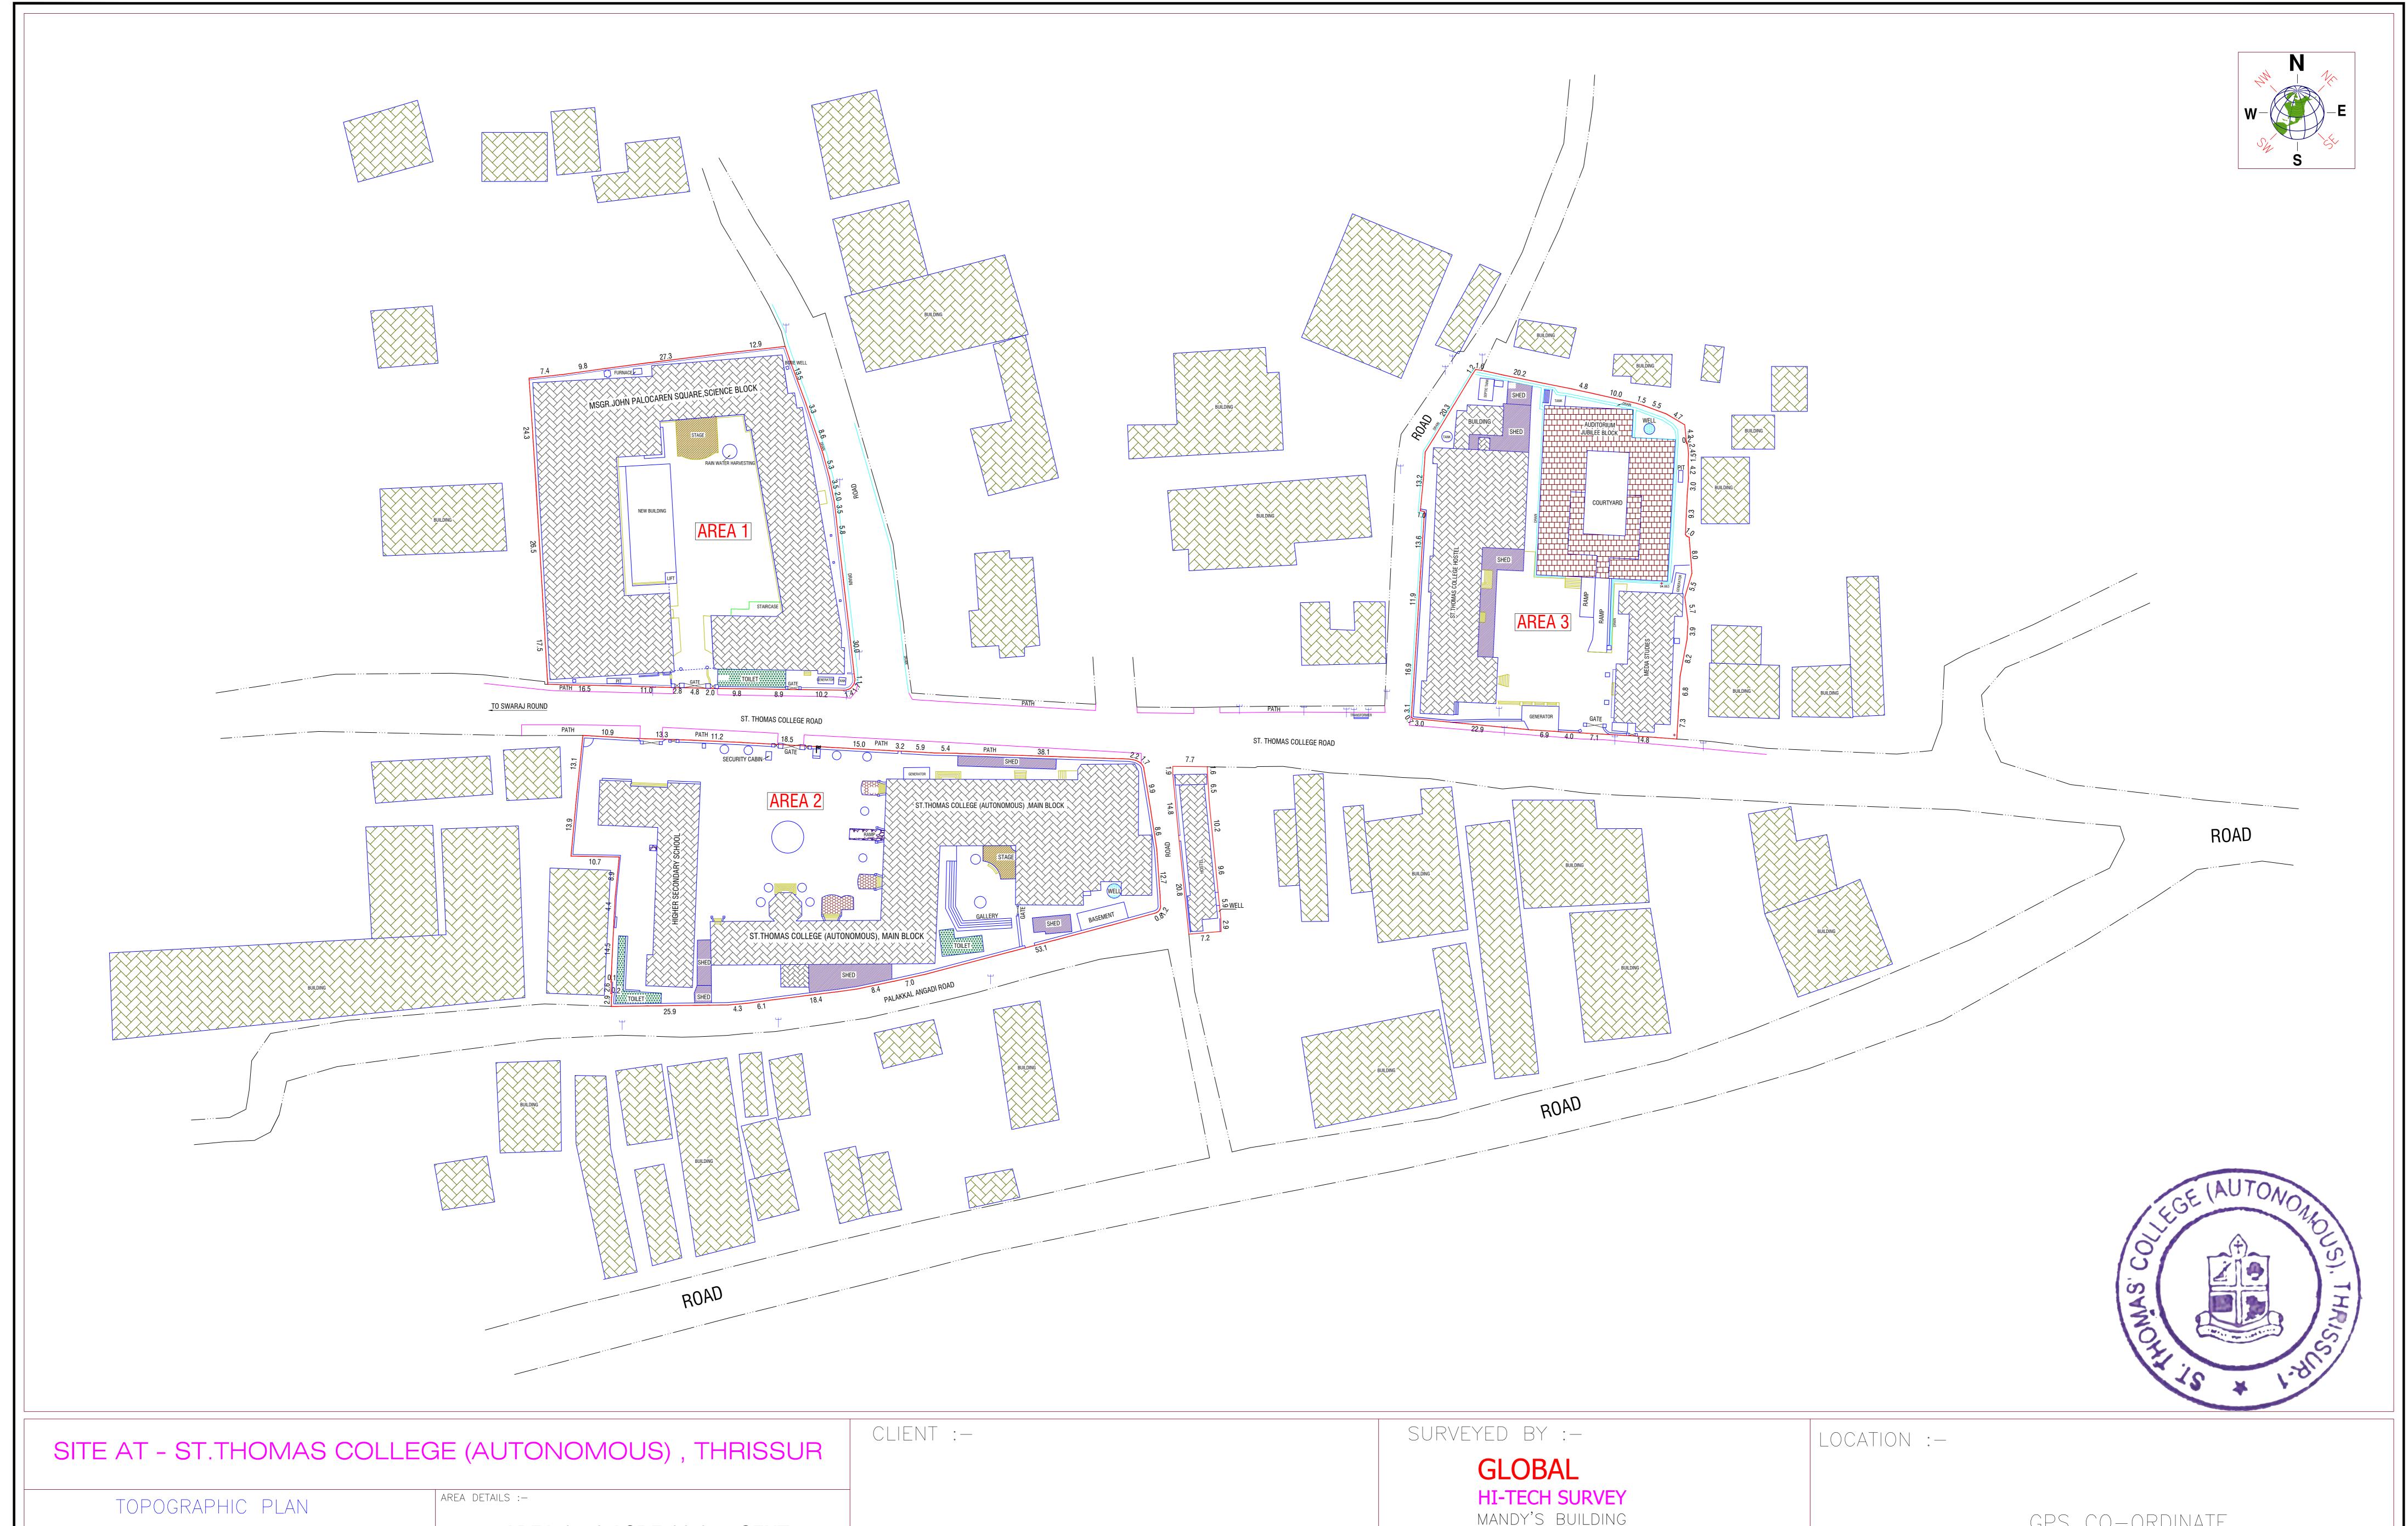

DATE FORMAT SCALE

03.08.21

FILE NO :- GL/6629/21

ALL DIMENSIONS ARE IN METRE

BUILDINGS/HOUSES ON 50 M RADIUS

AREA 1 - 1 ACRE 16.975 CENT

AREA 2 - 1 ACRE 54.050 CENT

AREA 3 - 1 ACRE 08.500 CENT TOTAL - 3 ACRE 79.525 CENT MANDY'S BUILDING

MURINGOOR-CHALAKUDY

KINFRA PARK P.O-680309
email: globalhitechsurvey@gmail.com
visit us:www.globalhitechsurvey.com

PHONE: 9446231863, 9961474484

OFFICE: 9544344700, 9447038083

GPS CO-ORDINATE N 10°31'24.00", E 76°13'09.00"



TOPOGRAPHIC PLAN SCALE DATE FORMAT 03.08.21 FILE NO :- GL/6629/21 ALL DIMENSIONS ARE IN METRE

BUILDINGS/HOUSES ON 50 M RADIUS

AREA 1 - 1 ACRE 16.975 CENT

AREA 2 - 1 ACRE 54.050 CENT

AREA 3 - 1 ACRE 08.500 CENT

TOTAL - 3 ACRE 79.525 CENT

HI-TECH SURVEY

MANDY'S BUILDING MURINGOOR-CHALAKUDY KINFRA PARK P.O-680309 email: globalhitechsurvey@gmail.com visit us :www.globalhitechsurvey.com

PHONE: 9446231863, 9961474484 OFFICE: 9544344700, 9447038083

GPS CO-ORDINATE N 10°31'24.00", E 76°13'09.00"

